


# SUBDIVISION PLAN OF LOT B, PLAN 32282 D. L. 439, O.D.Y.D.

# 17-OS

SCALE 1:500

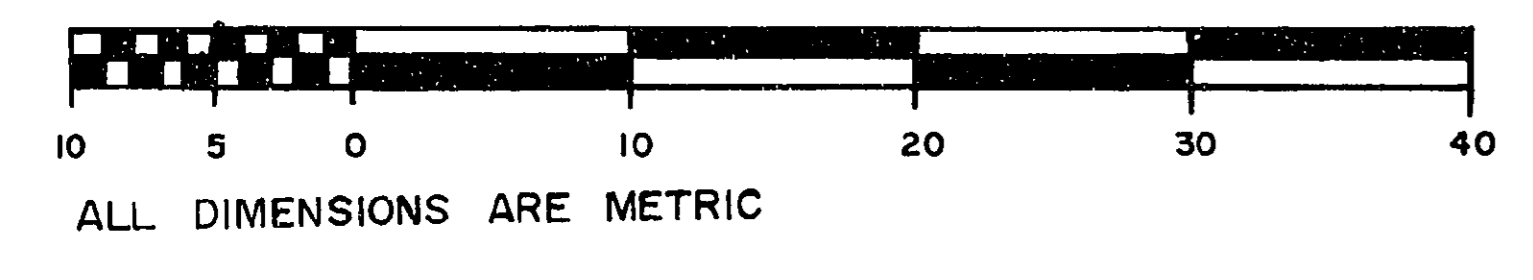


## PLAN No. 32570

Deposited in the Land Title Office  
at Kamloops B.C. this **22<sup>nd</sup>** day of **OCTOBER**  
19**81**

*J. CGANES*  
Registrar

*P.A. NN 5/11/81*

PT. LOT 1  
PLAN 2433

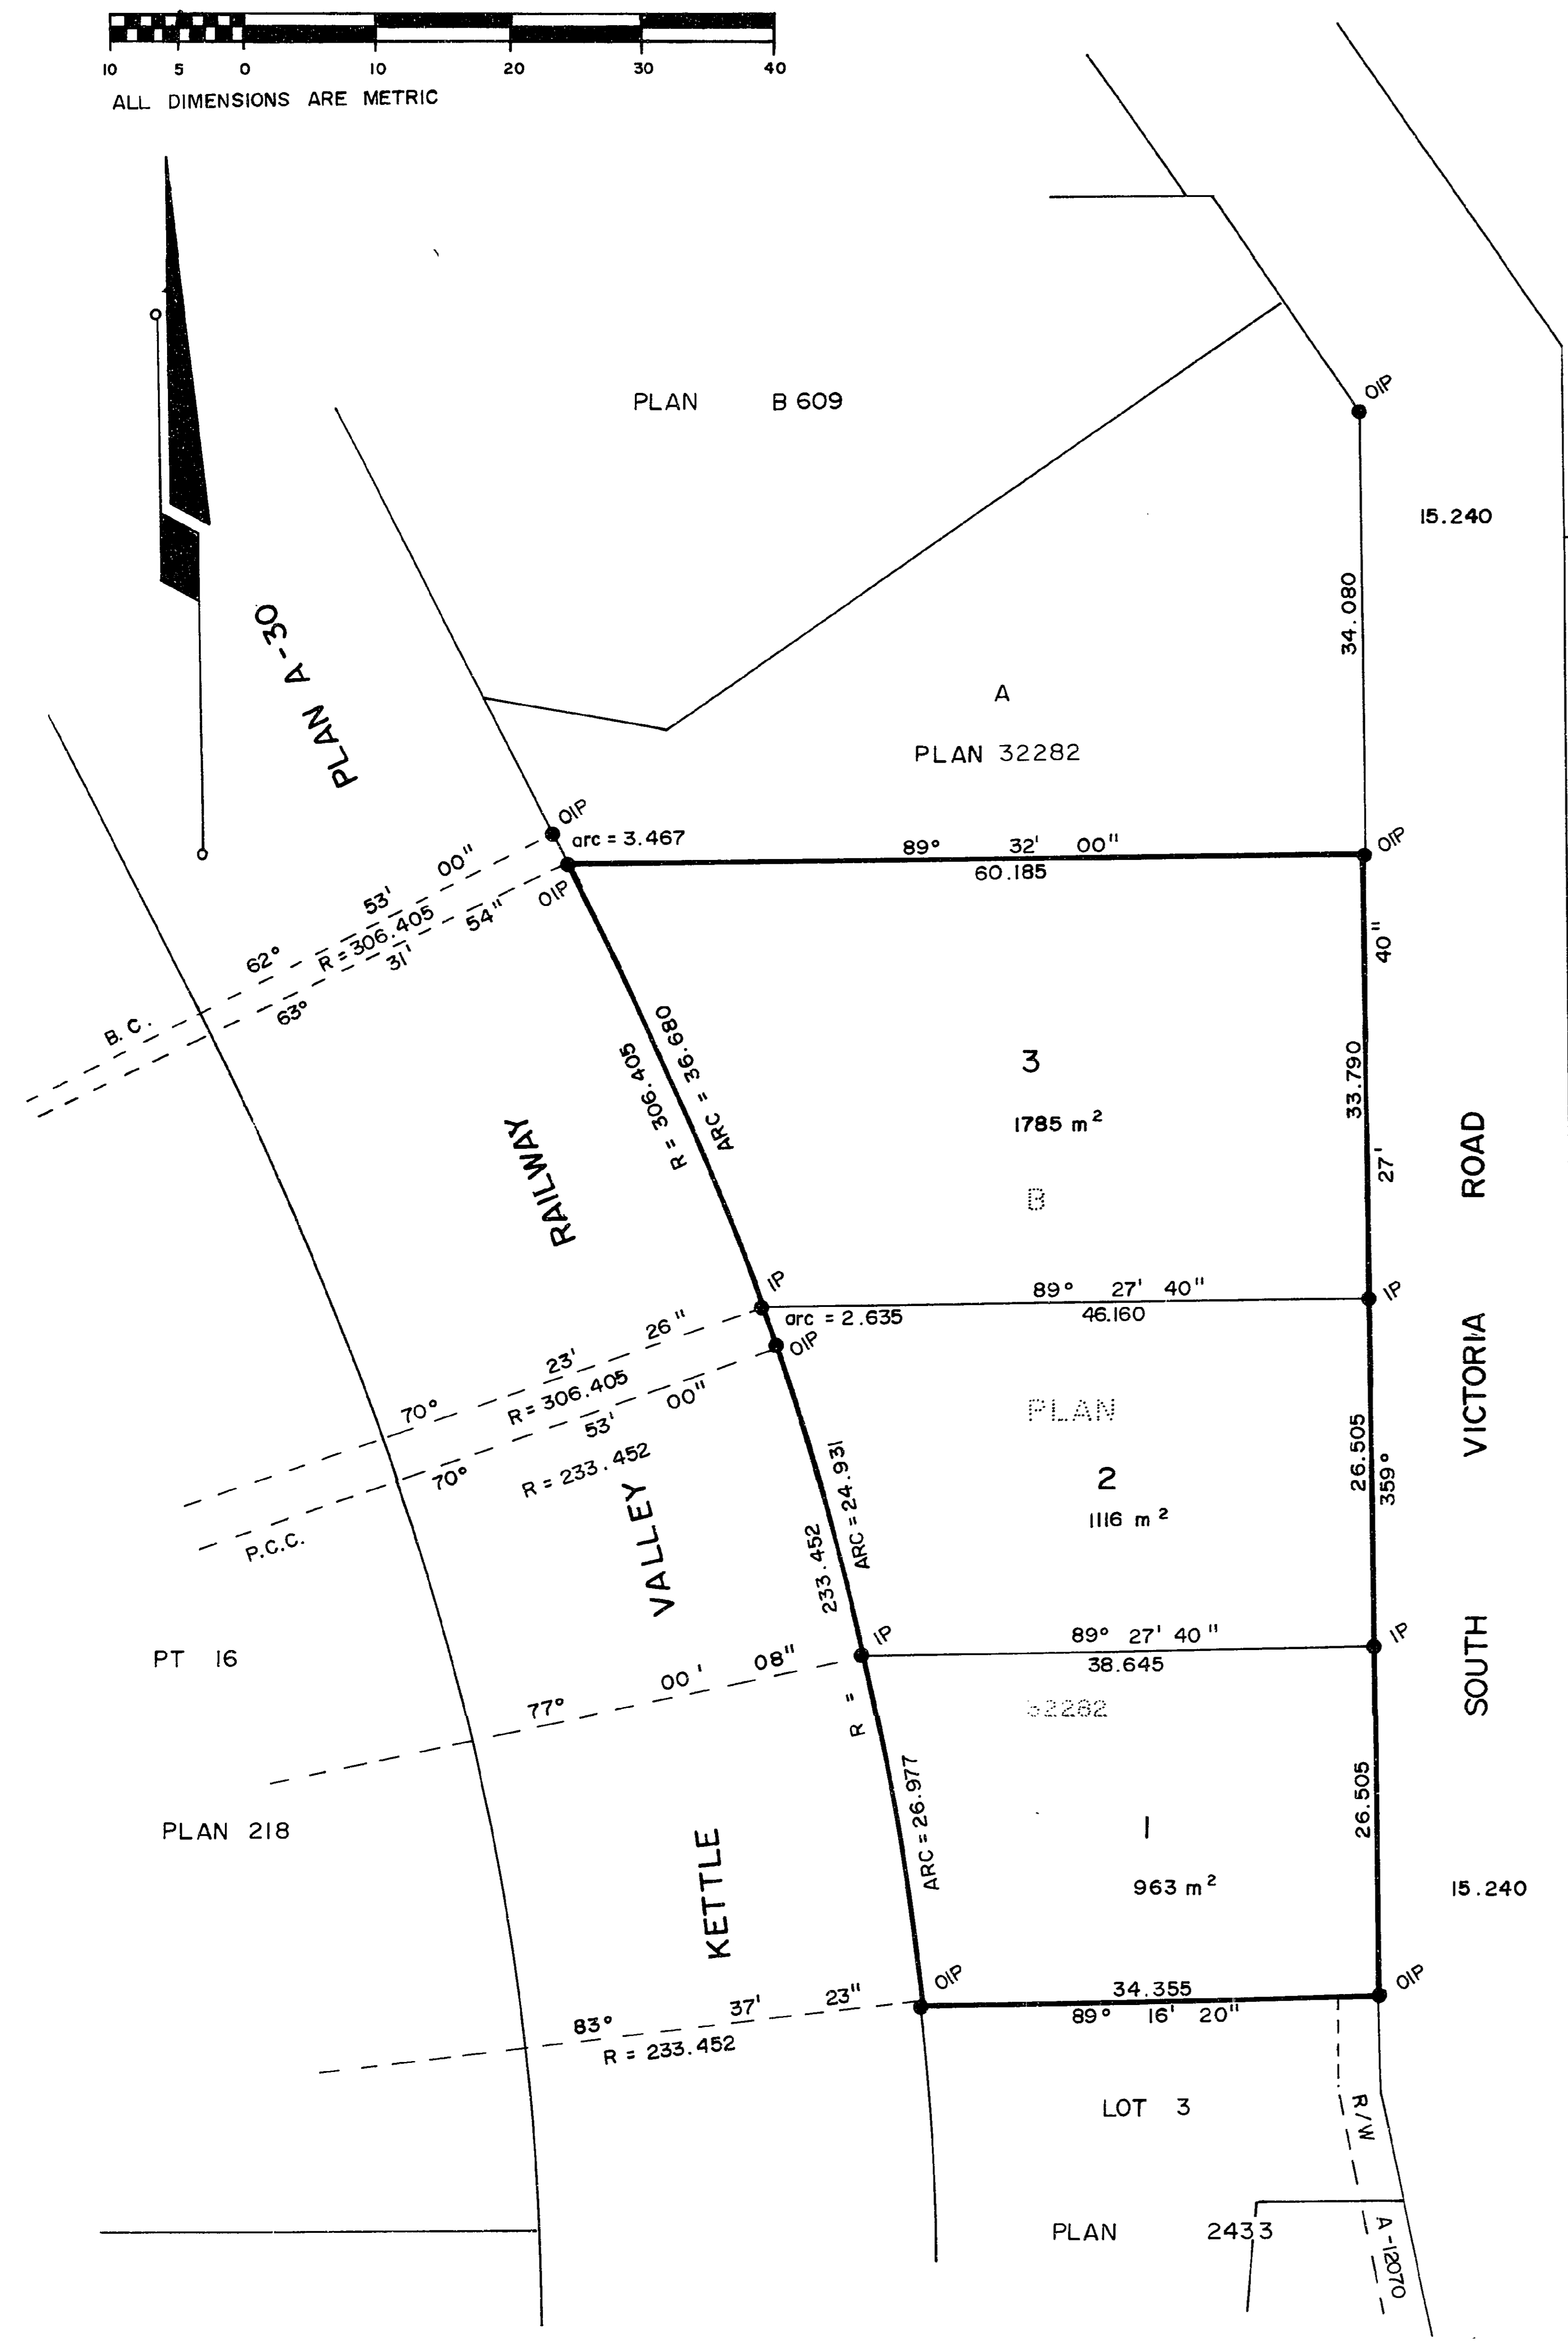

### LEGEND

Bearings are Astronomic and derived from plan 32282.

- O.I.P. denotes Old Iron Post (found)
- I.P. denotes Iron Post (set)

Approved under the Land Title Act this  
**Oct. 5** day of **Oct.** 19**81**

*Harold J. Jellison*  
Approving Officer  
District of Summerland

This Plan lies within the Okanagan Similkameen Regional District.

I, Steven J. Buzikievich a British Columbia Land Surveyor of the District of Summerland, in British Columbia, certify that I was present at and personally superintended the survey represented by this plan, and that the survey and plan are correct. The said survey was completed on the 7<sup>th</sup> day of July 1981.

*Steven J. Buzikievich*  
B.C.L.S.

WITNESS AS TO BOTH OWNERS SIGNATURES

*Marian L. Herrish*

*P.O. Box 520, Summerland B.C.*  
ADDRESS

*Legal Secretary*  
OCCUPATION

WITNESS AS TO BOTH SIGNATURES OF THE MOSS'S

OWNER

*Shane Dennison*  
SHANE DENNISON

*Marian L. Herrish*  
MARIAN L. DENNISON

*Ronald Moss*  
RONALD MOSS

*Emma C. Moss*  
EMMA CHRISTINE MOSS

*Rob Roy Crossin*

*171 OLIVER ST.*  
ADDRESS

*WILLIAMS LAKE*  
OCCUPATION

*NOTARY PUBLIC*

RE: M 62890

STEVEN J. BUZIKIEVICH & ASSOC.  
B.C. LAND SURVEYOR  
BOX 1480  
SUMMERLAND 494-7666